


THE UNIVERSITY OF CHICAGO LIBRARY

LOT 2
±89.5842 AC

MATCHLINE - SEE SHEET 3

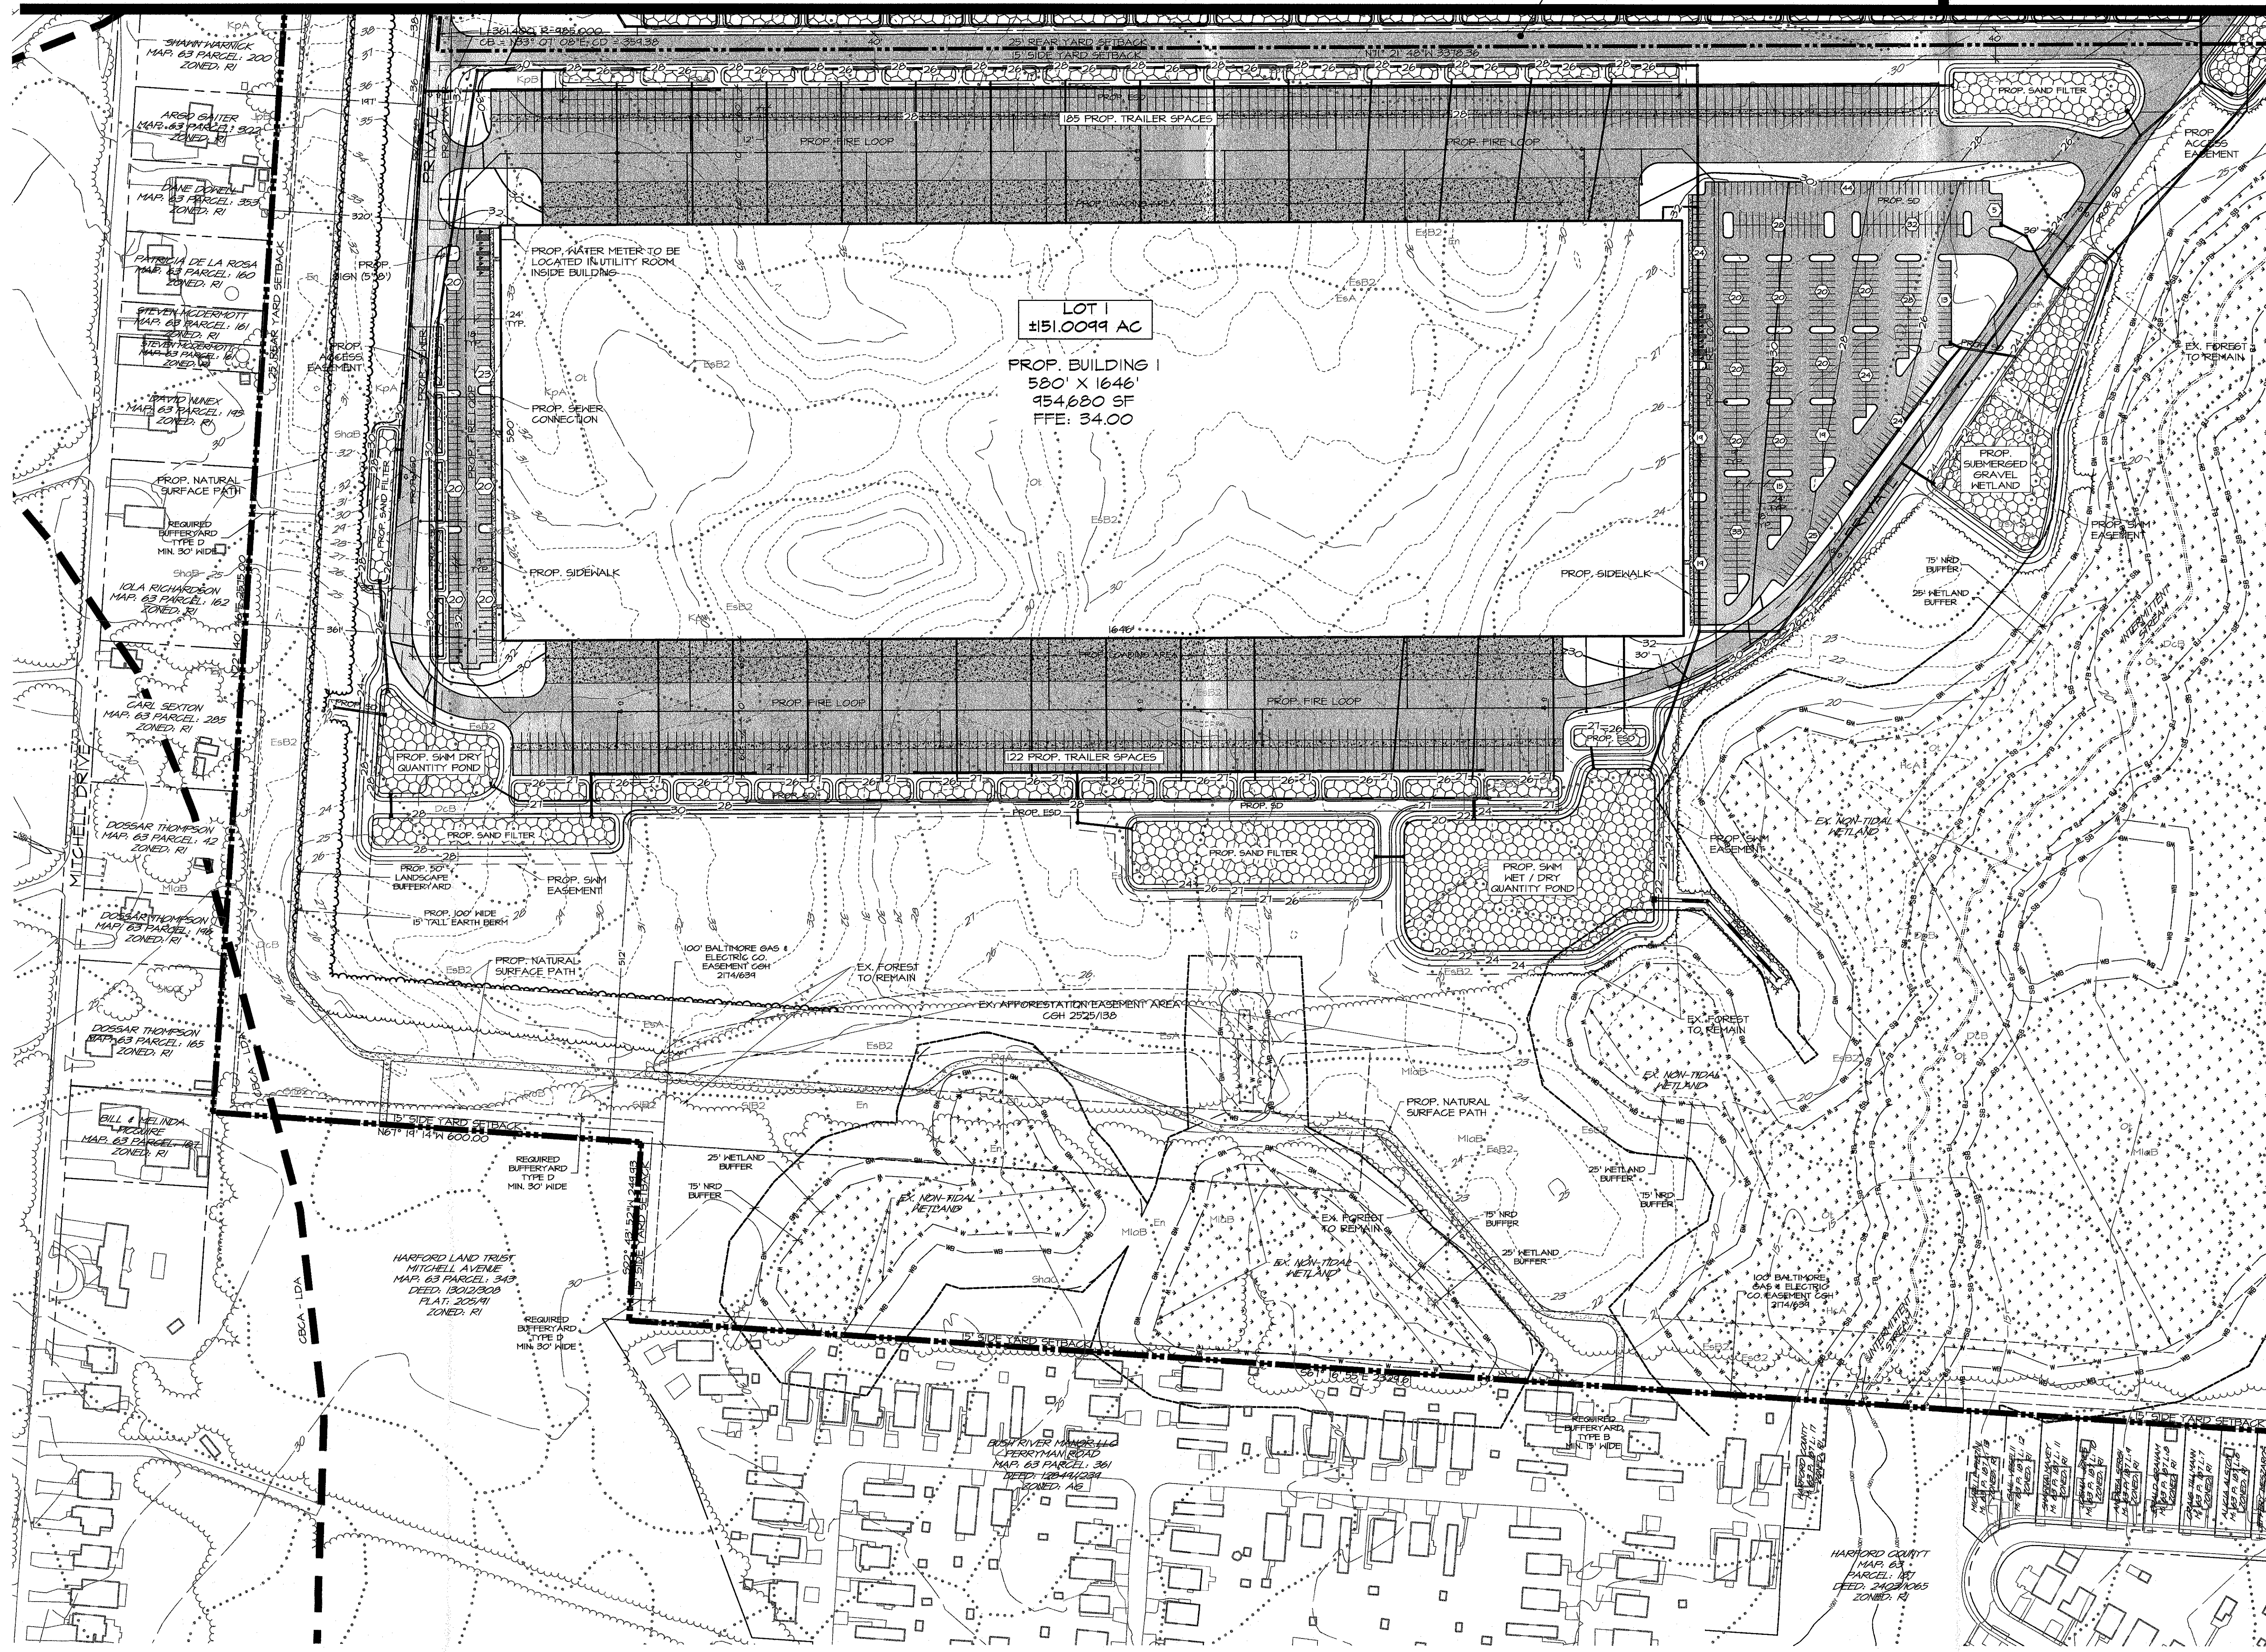

MATCHLINE - SEE SHEET 3

SERIES 2

SERIES 2
SITE PLAN

**MITCHELL
PROPERTY
DEVELOPMENT**

DEVELOPMENT
2ND ELECTION DISTRICT HARFORD COUNTY, MD

OWNER/DEVELOPER

CHESAPEAKE REAL ESTATE GROUP
1343 ASHTON ROAD
HANOVER, MARYLAND 21076
ATTN: MR. WHIT MACCUAIG
PHONE: 410-925-0953



**ARCHITECTS
ENGINEERS
PLANNERS
SURVEYORS**

FREDERICK WARD ASSOCIATES
410-879-2090
frederickward.com


[illegible]

DATE:	05/23/2
SCALE:	1" = 10'
DESIGNED BY:	KFP
DRAWN BY:	KFP
CHECKED BY:	CRP

DRAWING NO: 2
SHEET 2
FWA JOB NUM 2061

SP02

MAPROJECTS20201195-10 MITCHELL PROPERTY PROPOSED INDUSTRIAL PARK DESIGN/ENGINEERING/PLANNING SITE PLAN/PLANNING, SP03, 5/24/2022 11:03 AM/updates

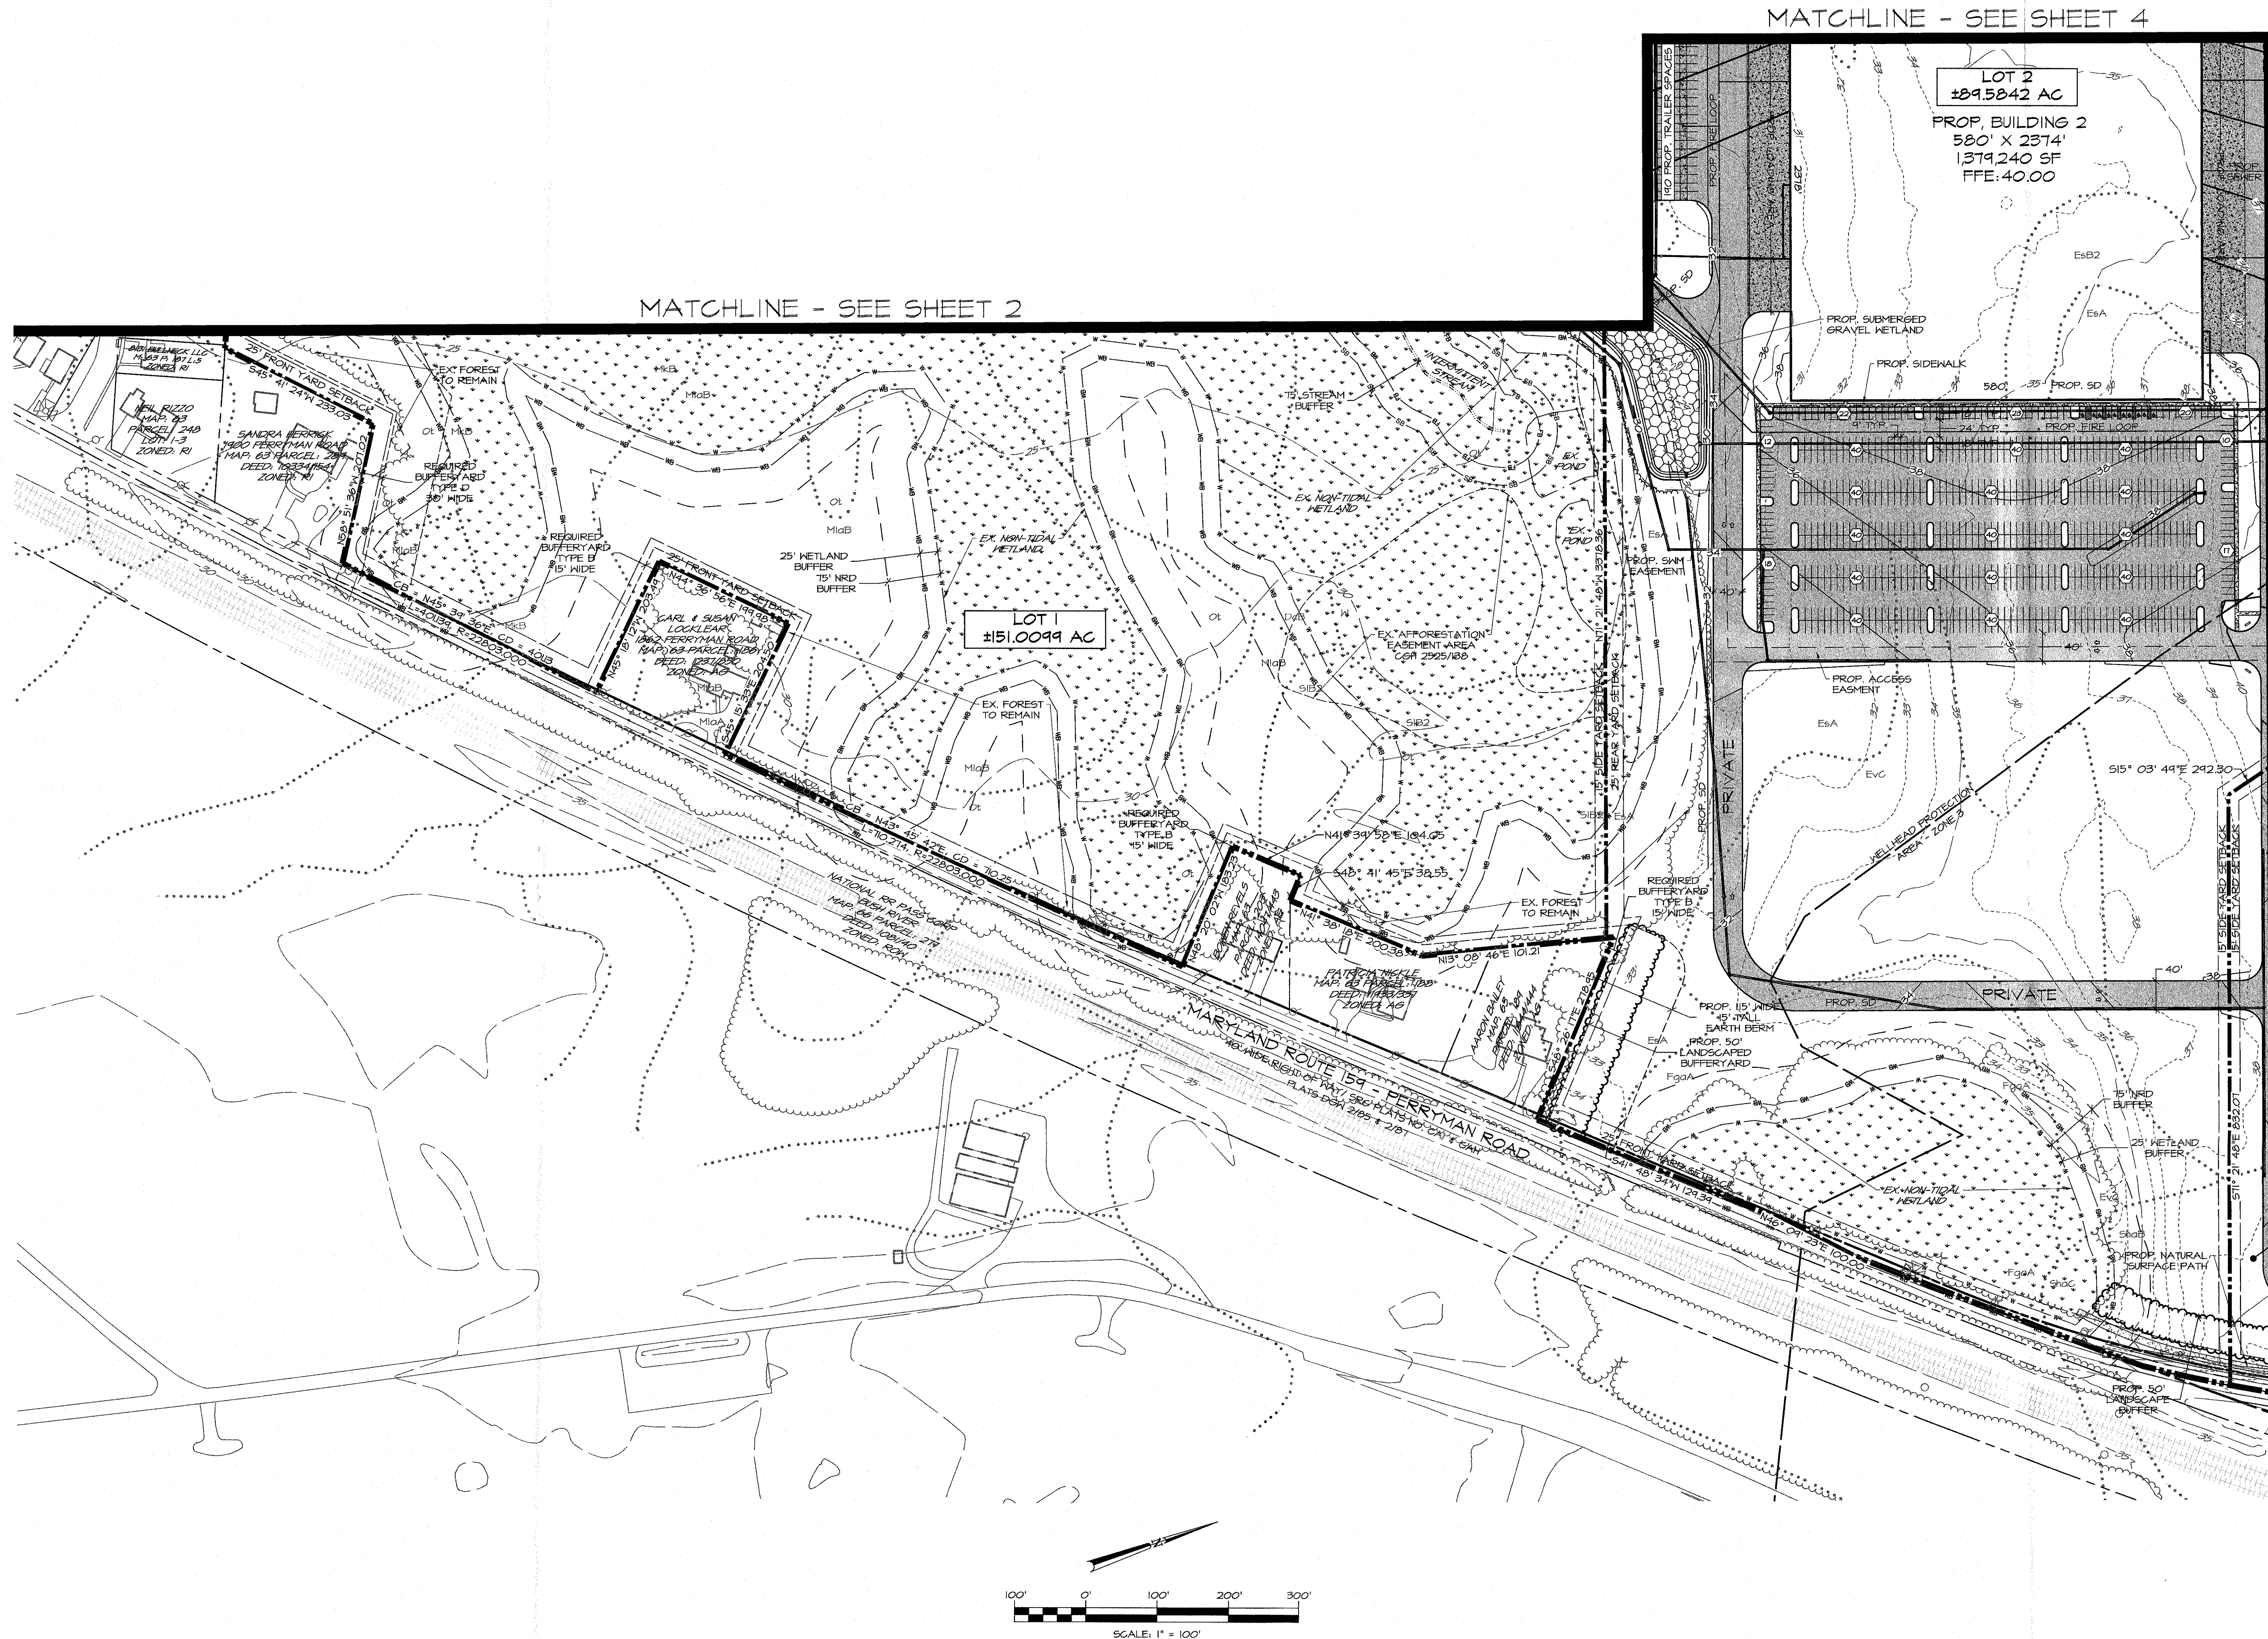

SERIES 2

SITE PLAN

MITCHELL
PROPERTY
DEVELOPMENT

2ND ELECTION DISTRICT HANOVER COUNTY, MD

OWNER/DEVELOPER

CHESAPEAKE REAL ESTATE GROUP
1343 ASHTON ROAD
HANOVER, MARYLAND 21076
ATTN: MR. WHIT MACCUJAG
PHONE: 410-925-0953

ARCHITECTS
ENGINEERS
PLANNERS
SURVEYORS
FWM
FREDERICK WARD ASSOCIATES
410-925-2090
frederickward.com
PO Box 127, 8 South Main Street Baltimore, Maryland 21114

REVISIONS

DESCRIPTION

REV#

DATE

DATE:

5/23/2022

SCALE:

1" = 100'

DESIGNED BY:

KFP

DRAWN BY:

KFP

CHECKED BY:

GPP

DRAWING NO:


SP03

SHEET 3 OF 8

FILE #28 NUMBER:

2061196.10


MATCHLINE - SEE SHEET 6

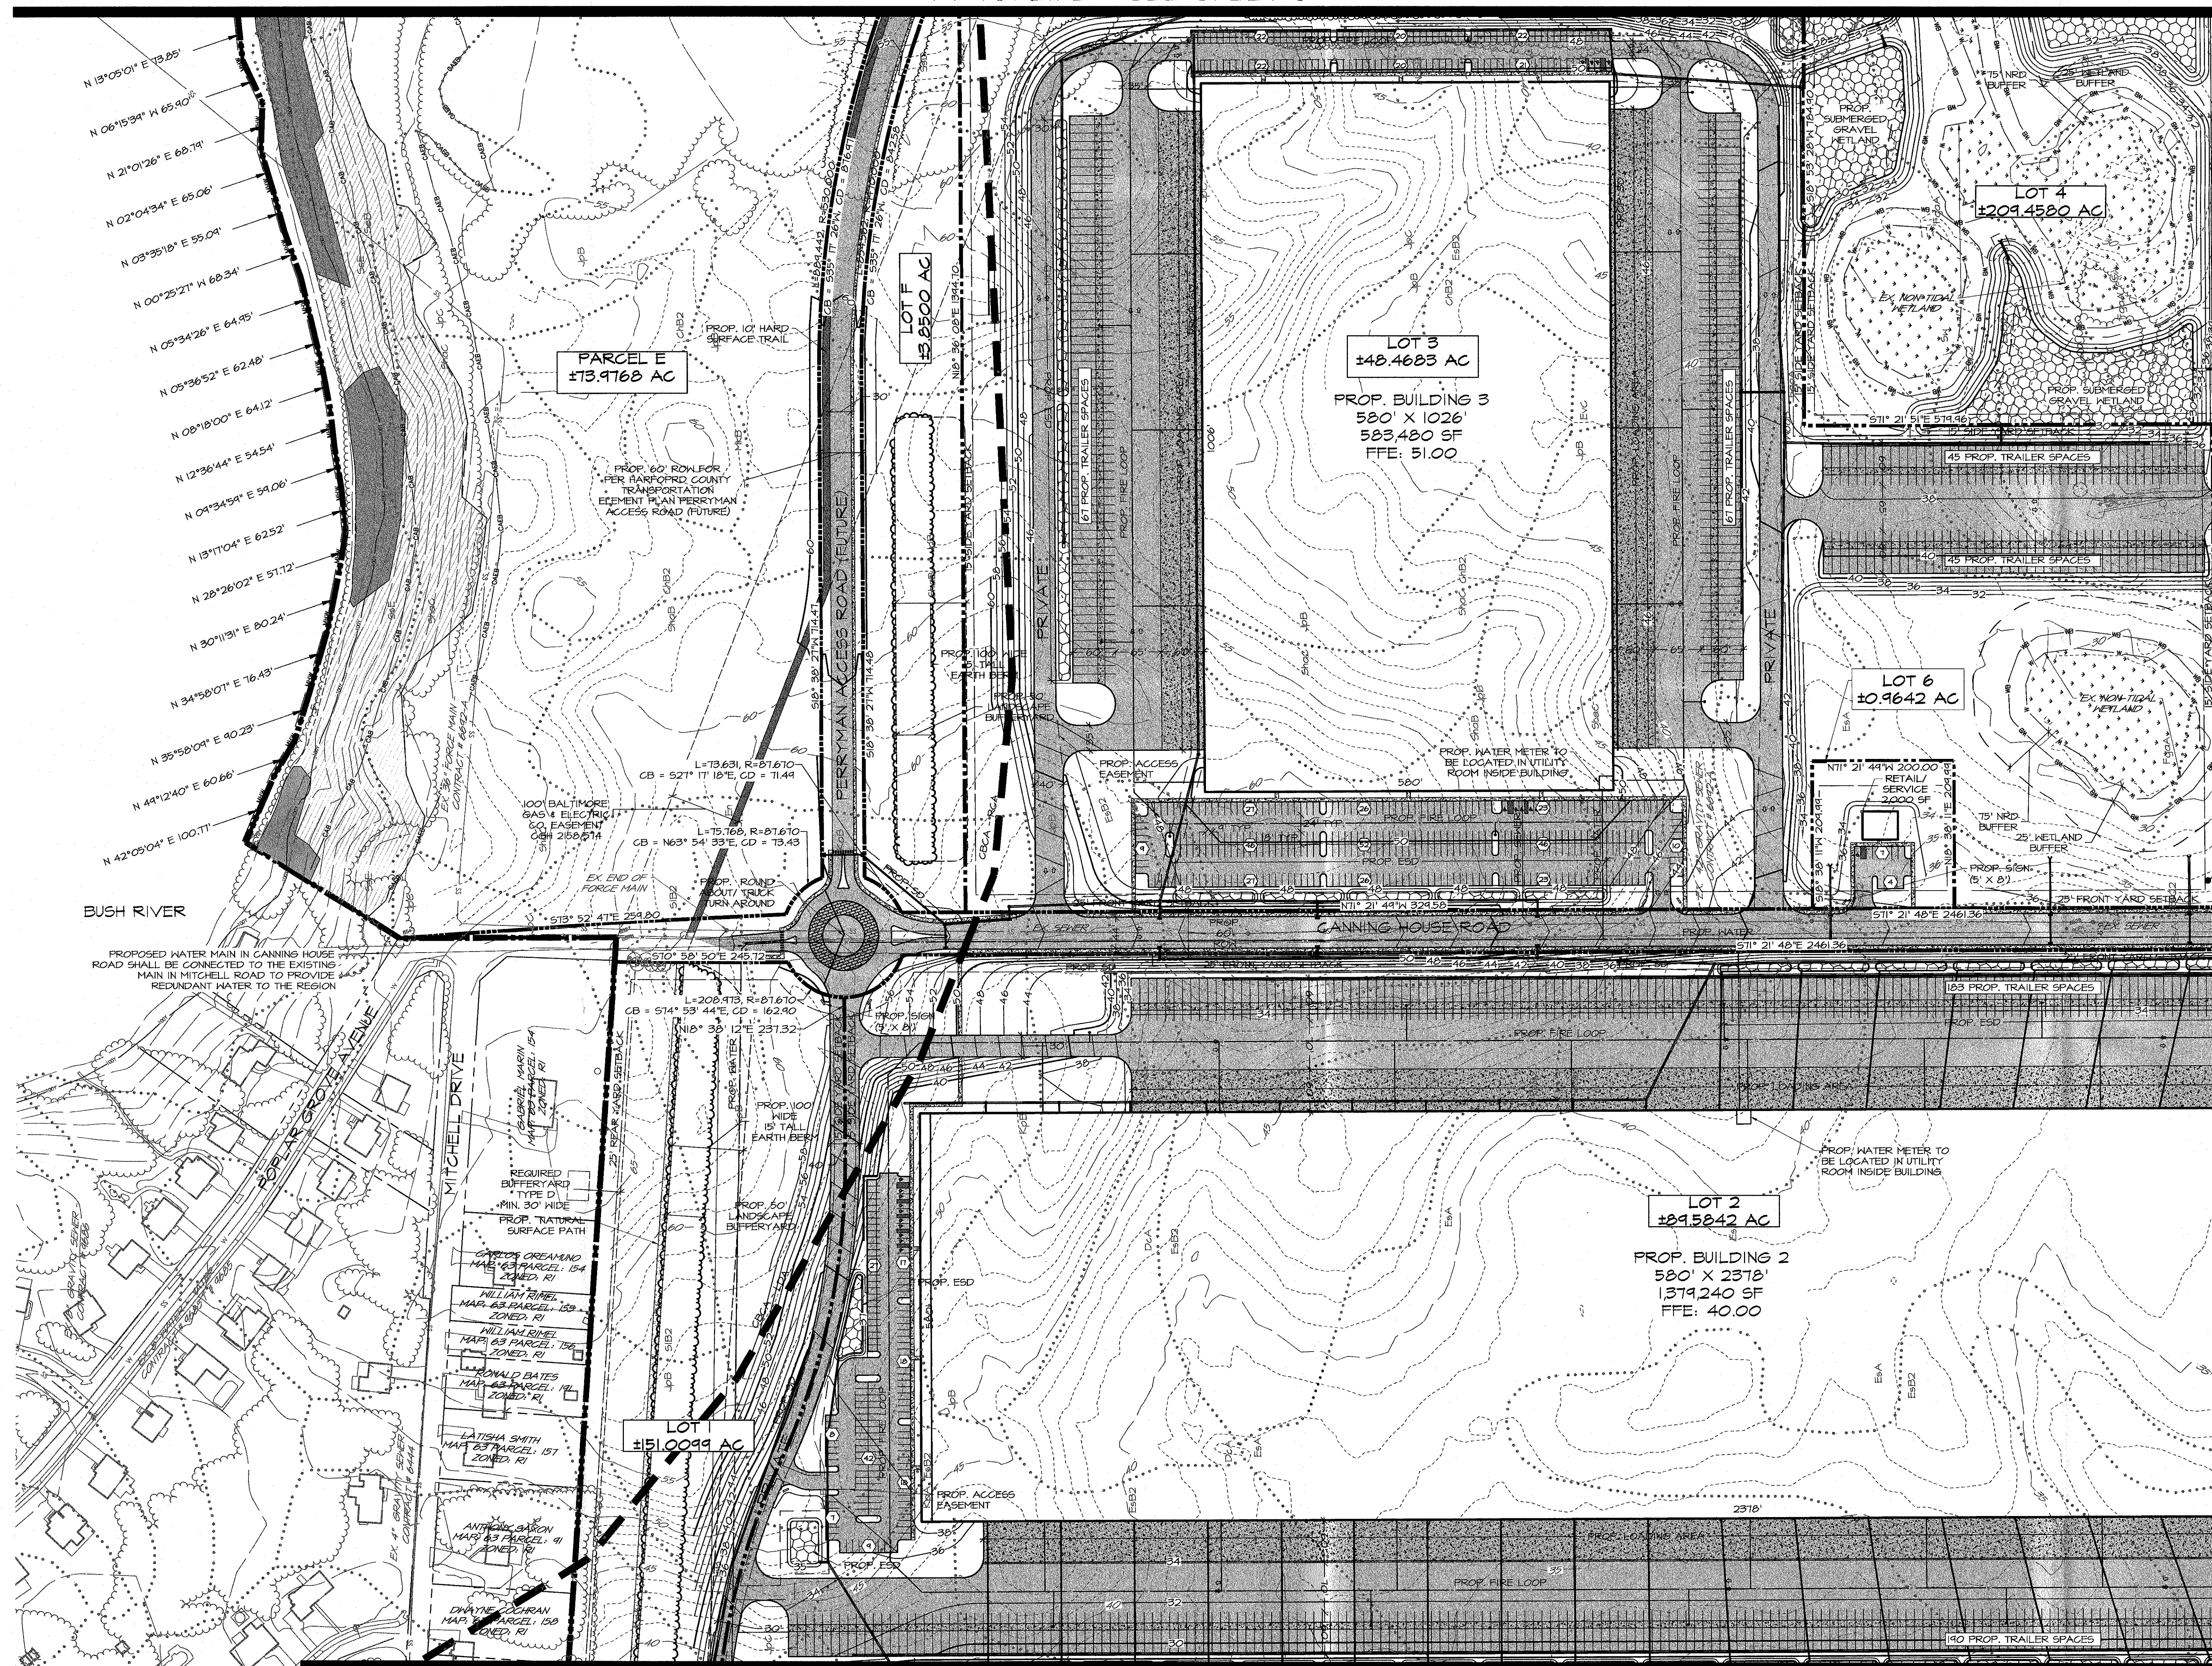

MATCHLINE - SEE SHEET 5

MATCHLINE - SEE SHEET 3

MATCHLINE - SEE SHEET 2

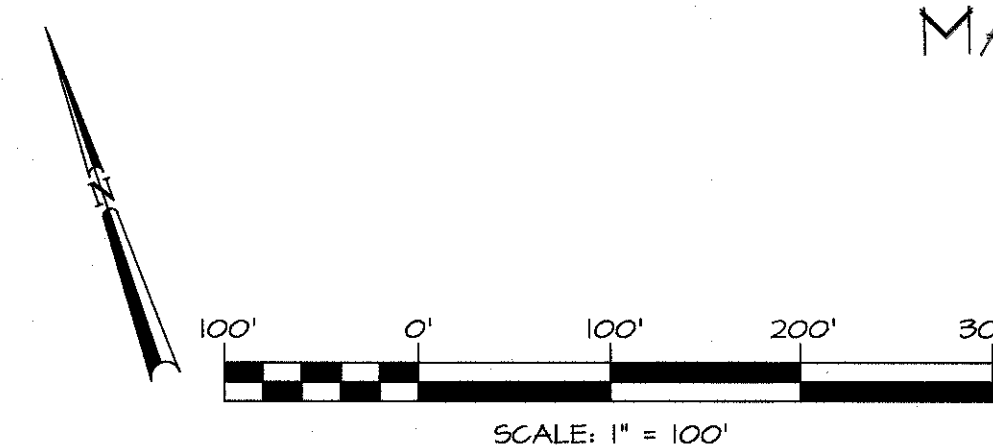[illegible]

FW
FREDERICK WARD ASSOCIATES
ARCHITECTS
ENGINEERS
PLANNERS
SURVEYORS
410-879-2090
frederickward.com

OWNER/DEVELOPER

CHESAPEAKE REAL ESTATE GROUP
1343 ASHTON ROAD
HANOVER, MARYLAND 21076
ATTN: MR. WHIT MACCUAIG
PHONE: 410-261-0000


SERIES 2
SITE PLAN
MITCHELL
PROPERTY
DEVELOPMENT

DATE: 05/23/22	DRAWING NO:
SCALE: 1" = 100'	SP04
DESIGNED BY: KFP	
DRAWN BY: KFP	
CHECKED BY: GPP	SHEET 4 OF 8 FWA JOB NUMBER: 2061196.10

M:\PROJECTS\2006\106-10 MITCHELL PROPERTY PROPOSED INDUSTRIAL PARK\DESIGN\ENGINEERING\PLAN SET\SUBSITE PLANS\SP05_Site Plan.dwg, 05/24/2022 2:30 PM, jgms


MATCHLINE - SEE SHEET 4

MATCHLINE - SEE SHEET 6

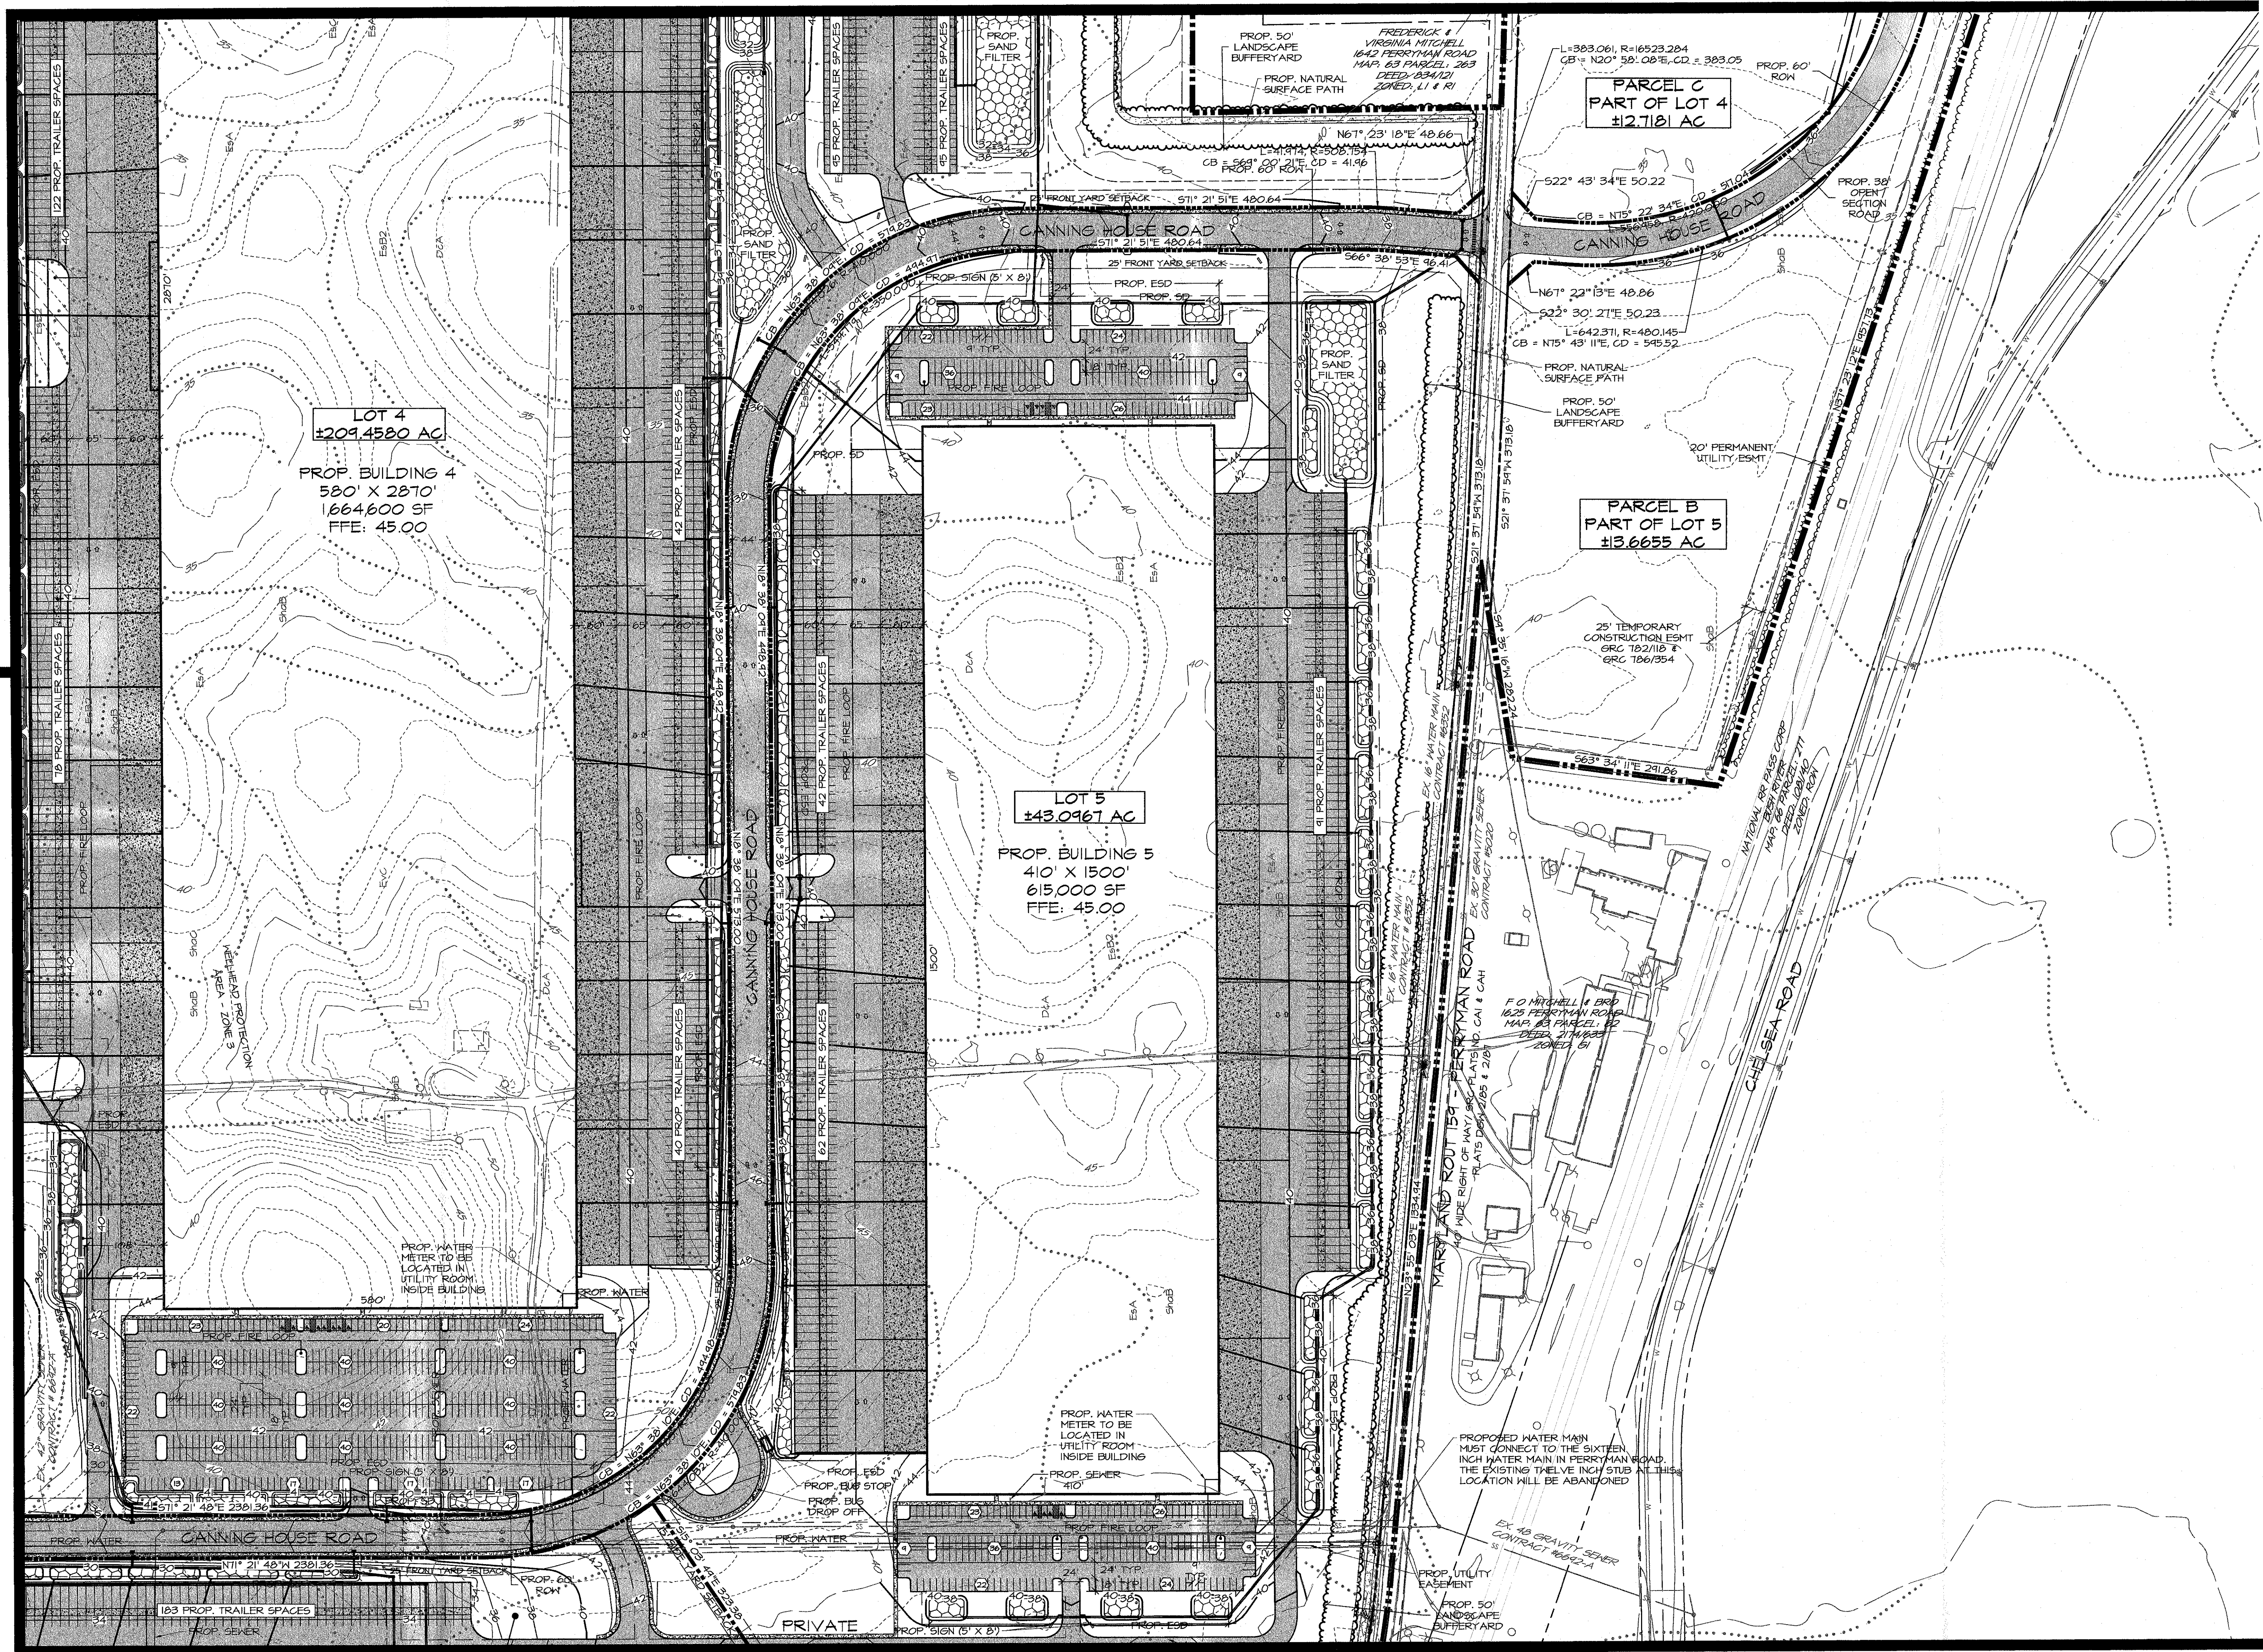

MATCHLINE - SEE SHEET 3

MATCHLINE - SEE SHEET 7

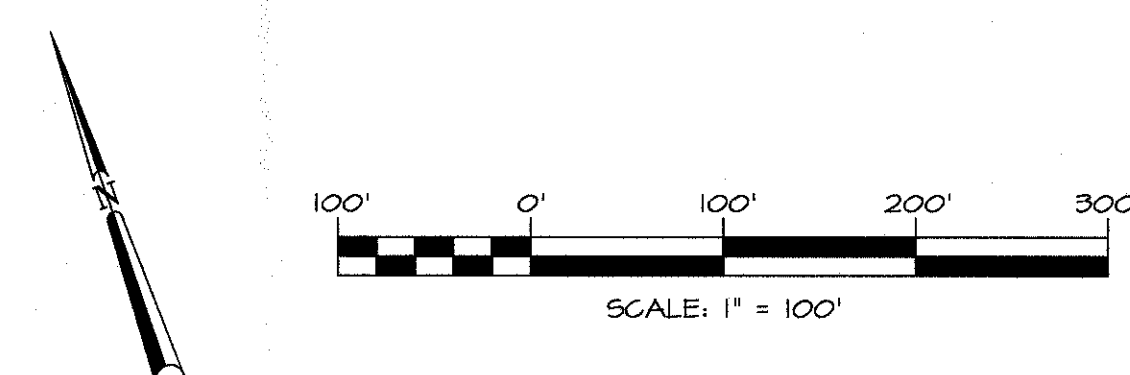

SERIES 2

SITE PLAN

MITCHELL
PROPERTY
DEVELOPMENT

2ND ELECTION DISTRICT HANOVER COUNTY, MD

OWNER/DEVELOPER

CHESAPEAKE REAL ESTATE GROUP
1343 ASHTON ROAD
HANOVER, MARYLAND 21076
ATTN: MR. WHIT MACCUJAG
PHONE: 410-925-0953

FWM
ARCHITECTS
ENGINEERS
PLANNERS
SURVEYORS
FREDERICK WARD ASSOCIATES
410-879-2080
frederickward.com
PO Box 777, 8 South Main Street, Ball & Maryland 21014

REVISIONS

DESCRIPTION

REV#

DATE

DATE: 05/23/22
SCALE: 1" = 100'
DESIGNED BY: KFP
DRAWN BY: KFP
CHECKED BY: GPP

DRAWING NO:
SHEET: 5 OF 8
PWA JOB NUMBER:
2051196.10

SP05

MATCHLINE - SEE SHEET 4



MATCHLINE - SEE SHEET 7

MATCHLINE - SEE SHEET 5

[illegible]

MATCHLINE - SEE SHEET 6



MATCHLINE - SEE SHEET 5

[illegible]

**ARCHITECTS
ENGINEERS
PLANNERS
SURVEYORS**

410-679-2080
frederickward.com

FW

FREDERICK WARD ASSOCIATES
PO Box 727, 5 South Main Street, Baltimore, Maryland 21014

OWNER/DEVELOPER

CHESAPEAKE REAL ESTATE GROUP
1343 ASHTON ROAD
HANOVER, MARYLAND 21076
ATTN: MR. WHIT MACCUAIG
PHONE: 410-925-0953

SERIES 2
SITE PLAN

MITCHELL
PROPERTY
DEVELOPMENT

2ND ELECTION DISTRICT HARFORD COUNTY, MD

DATE: 05/23/22	DRAWING NO:
SCALE: 1" = 100'	SP07
DESIGNED BY: KFP	
DRAWN BY: KFP	
CHECKED BY: GPP	SHEET 7 OF 8 PWA JOB NUMBER: 2061196.10

